



愛琴海社區-最終板


定制模块图纸



專案代號

空間資訊



其他備註

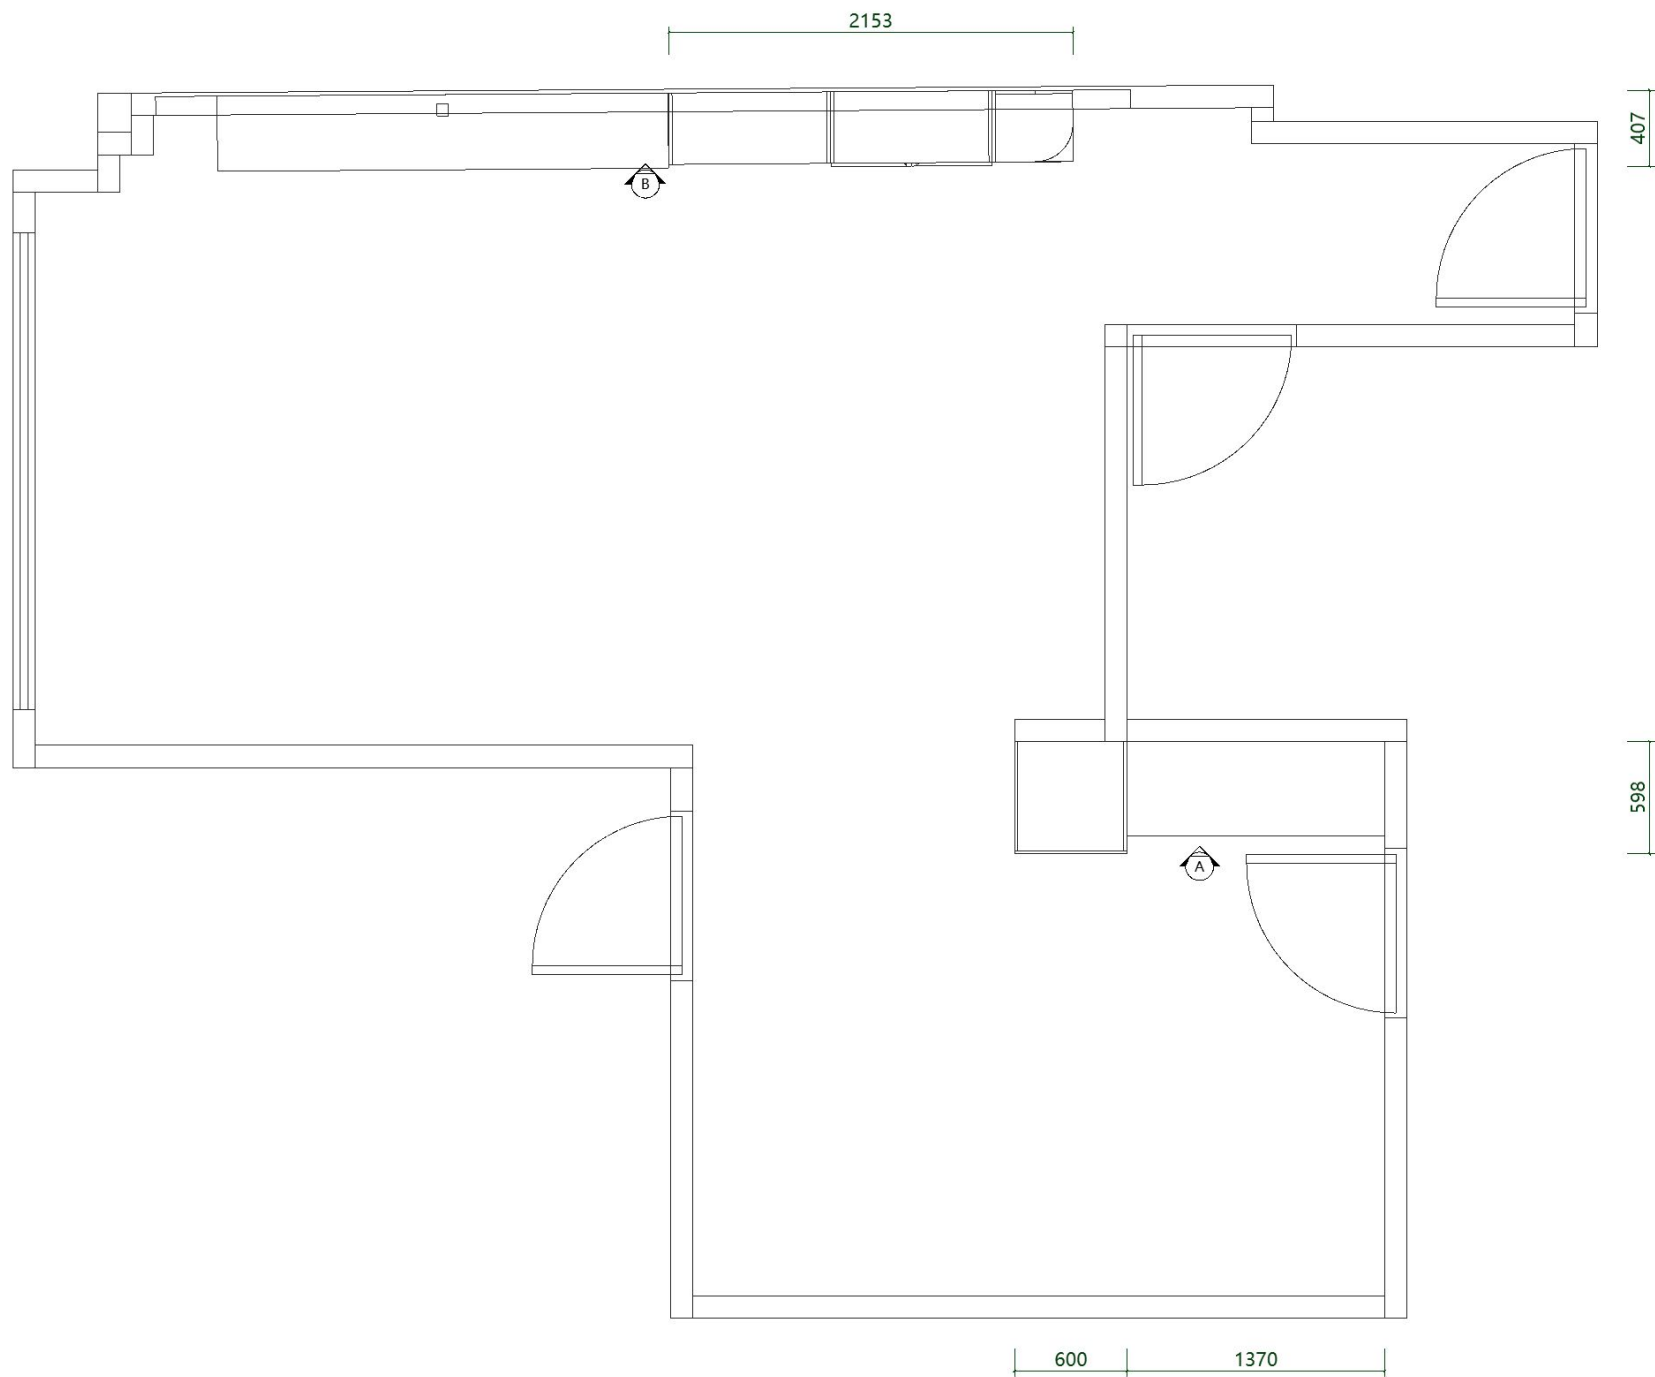

專案代號

空間資訊

其他備註




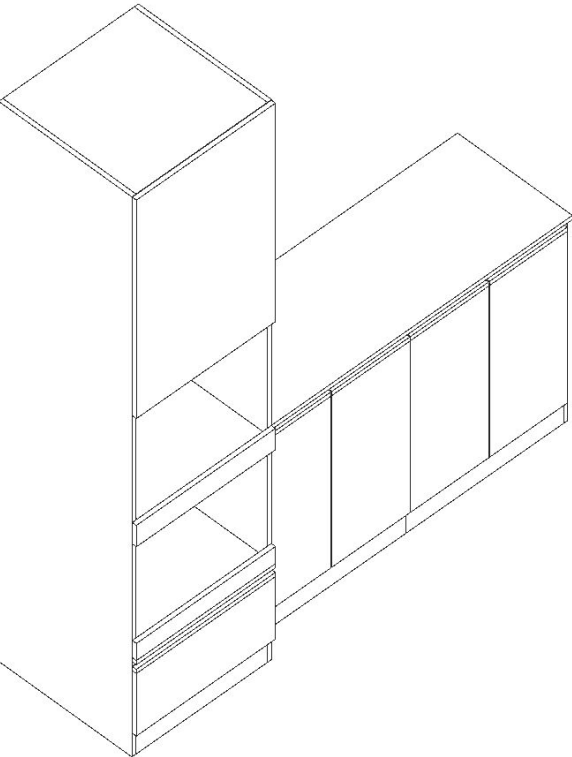
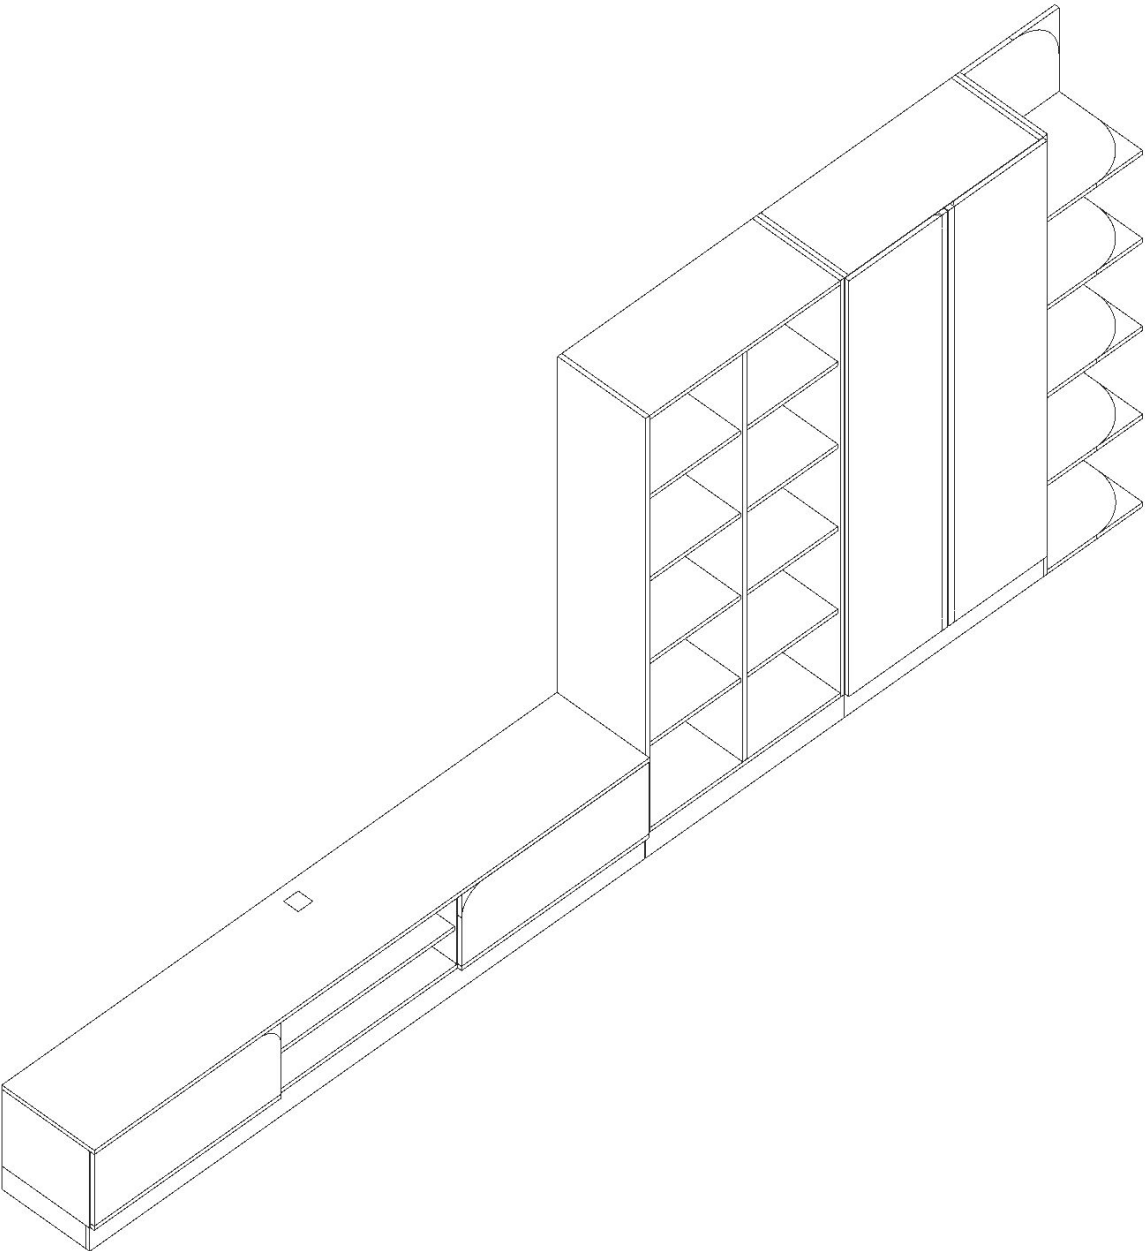



客廳家廚房 軸測圖 (1:16.2)

專案代號

空間資訊

其他備註

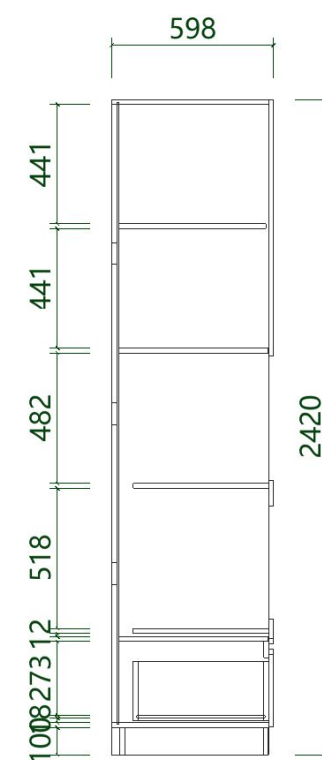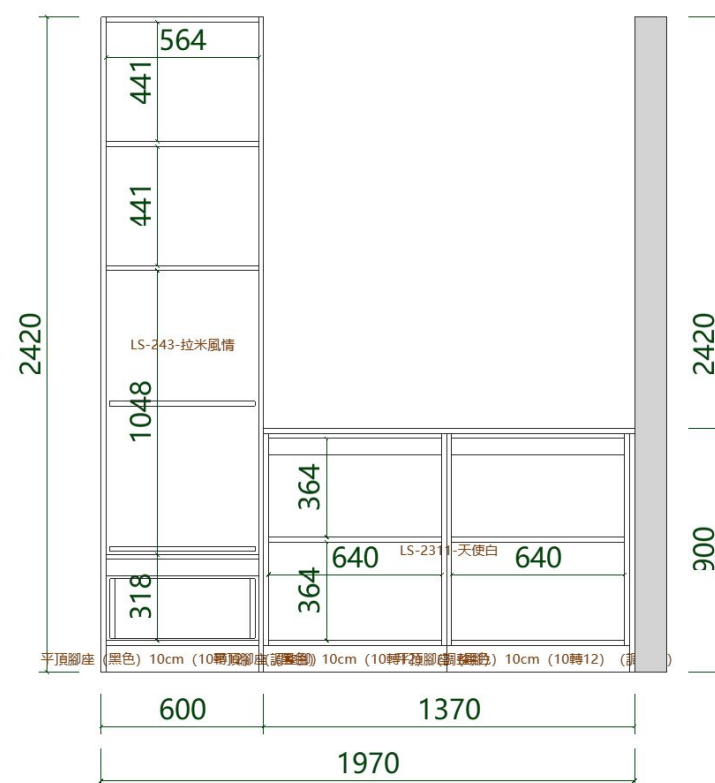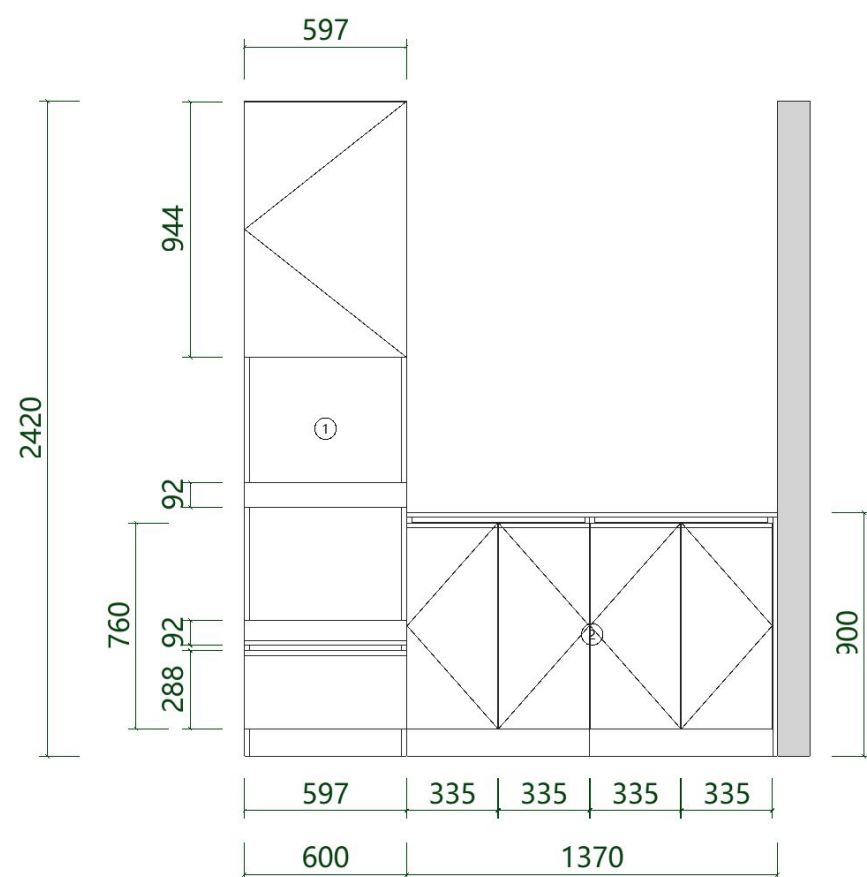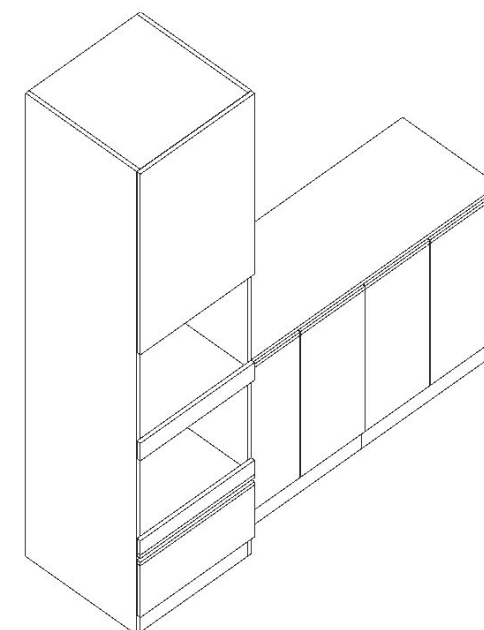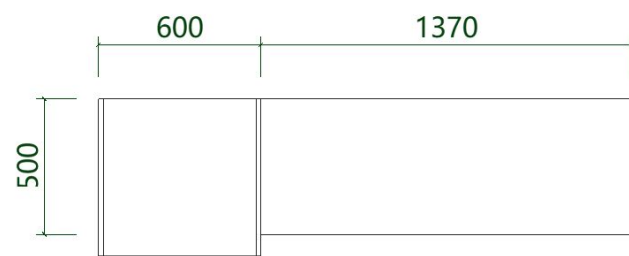

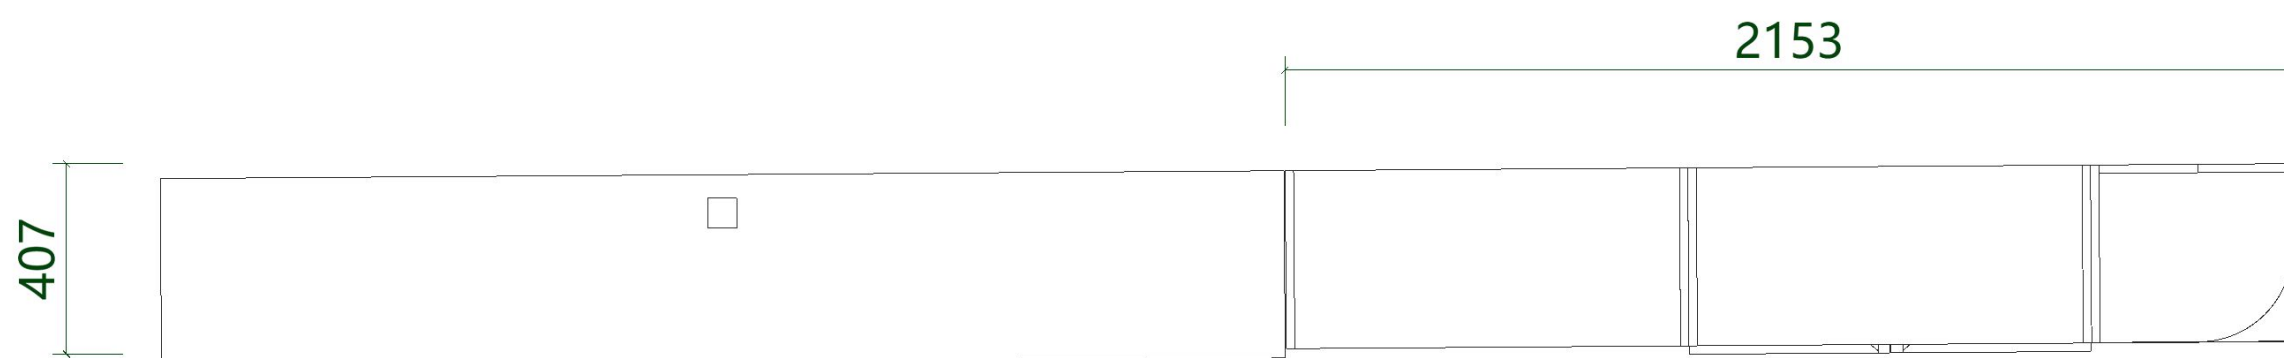


客廳家廚房 B朝向地櫃平面圖 (1:11.3)



專案代號

空間資訊


其他備註

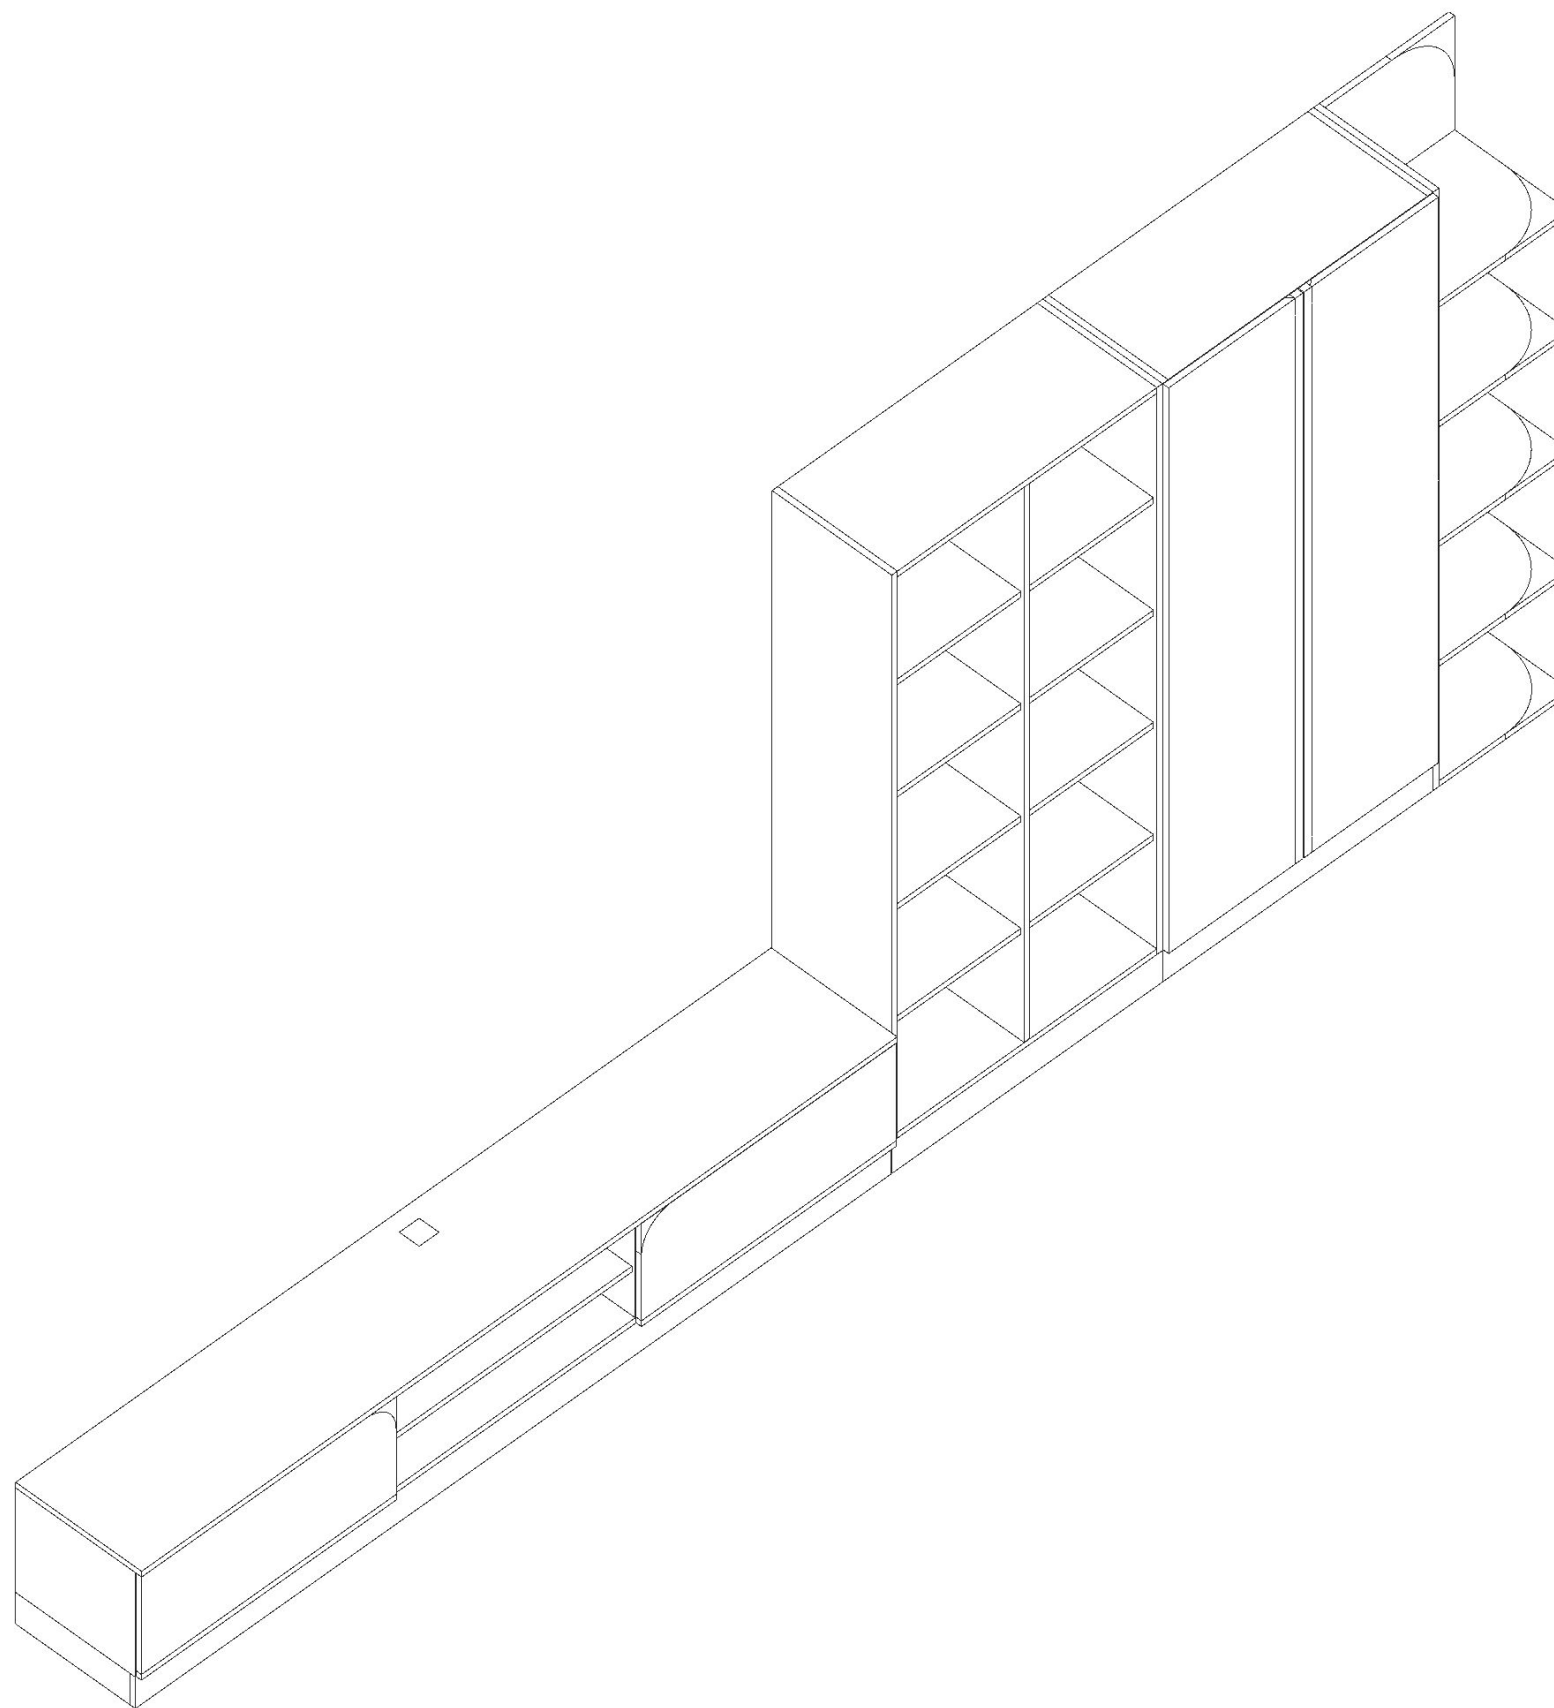

專案代號

空間資訊

其他備註


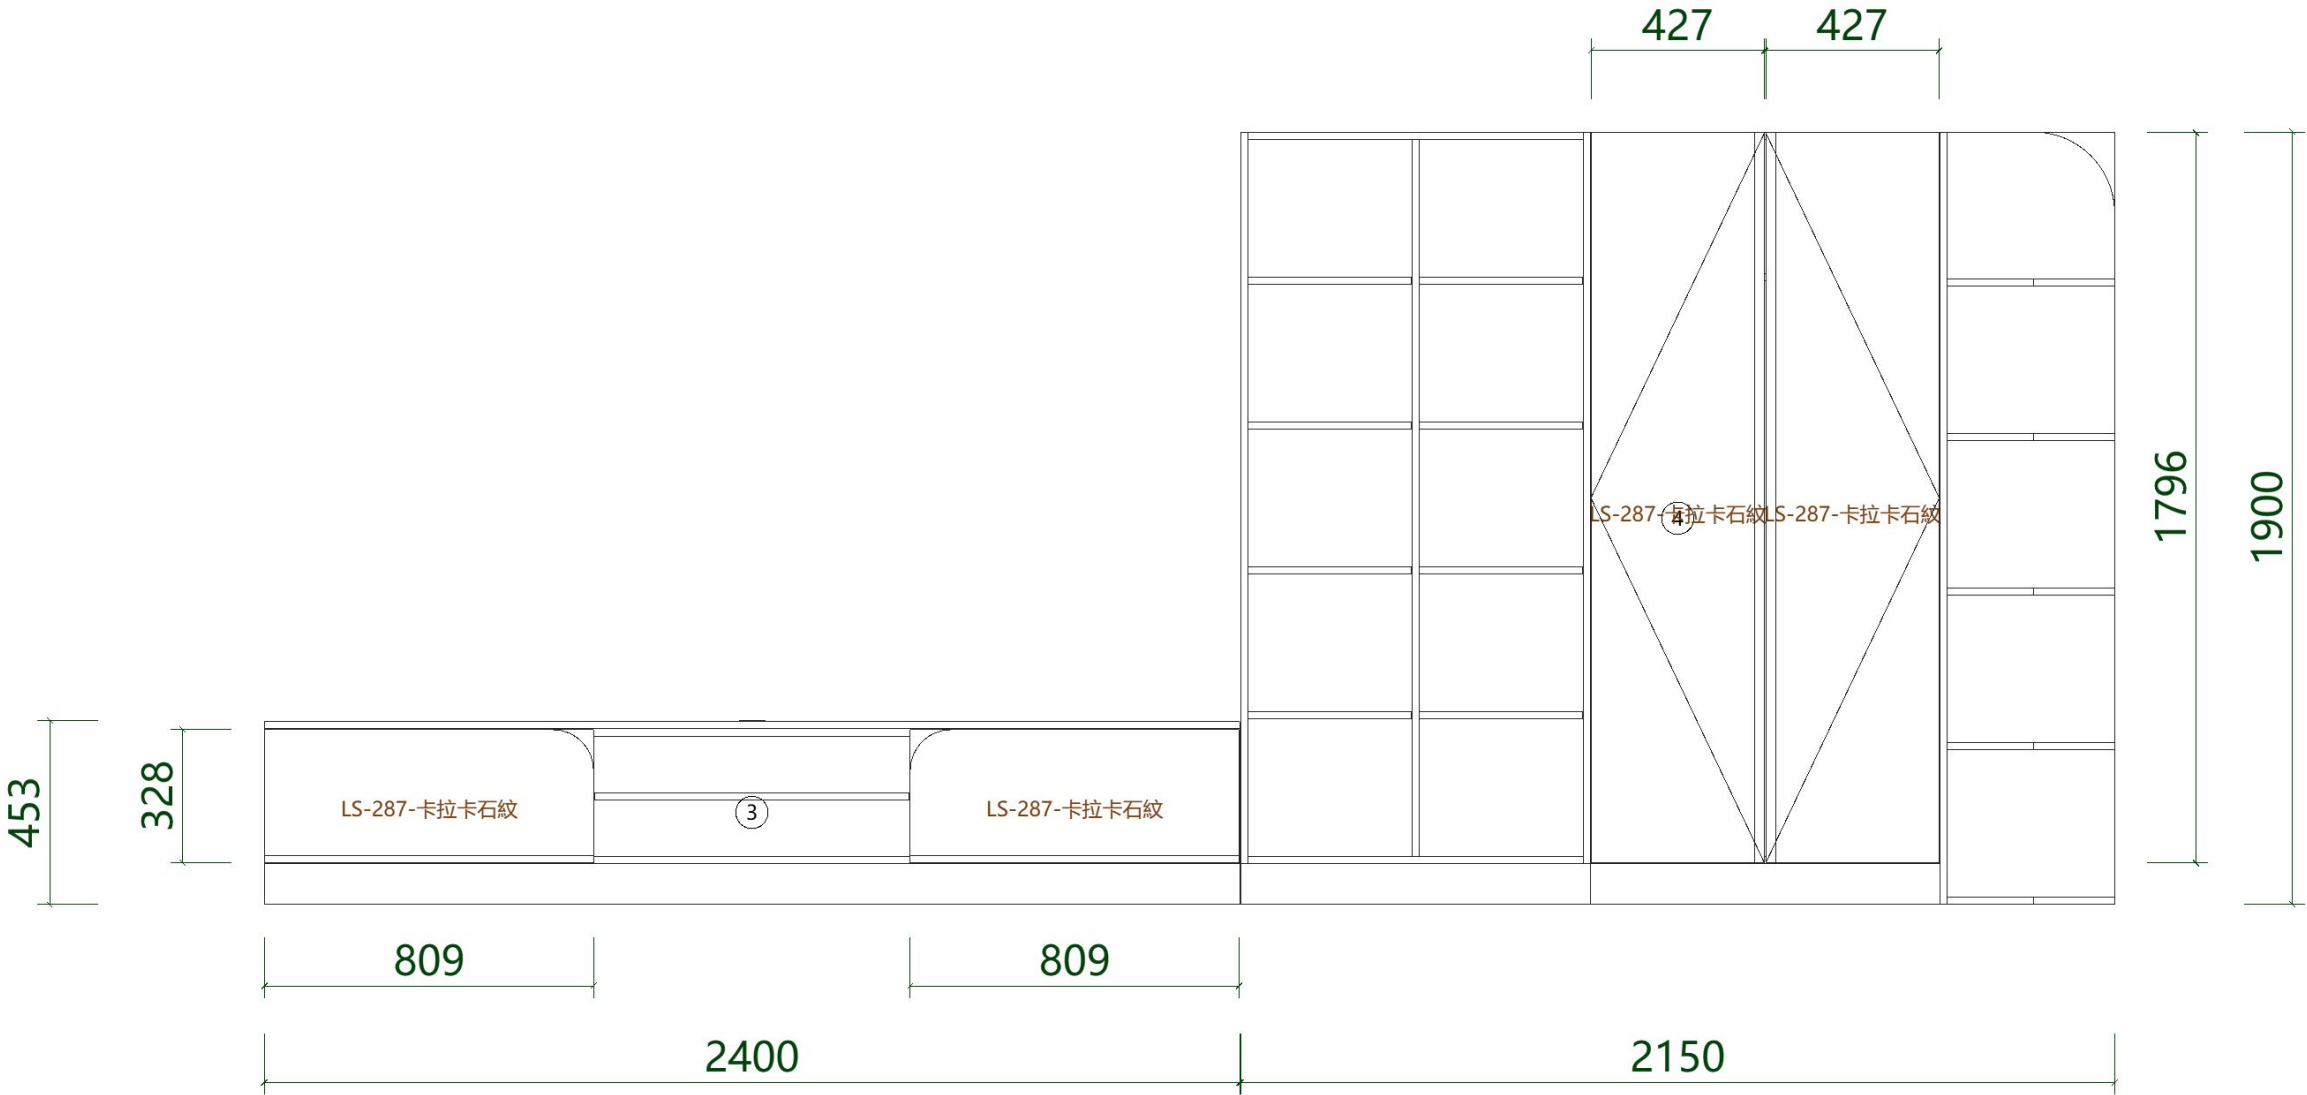


客廳家廚房 B朝向門板圖 (1:13)

專案代號

空間資訊


其他備註

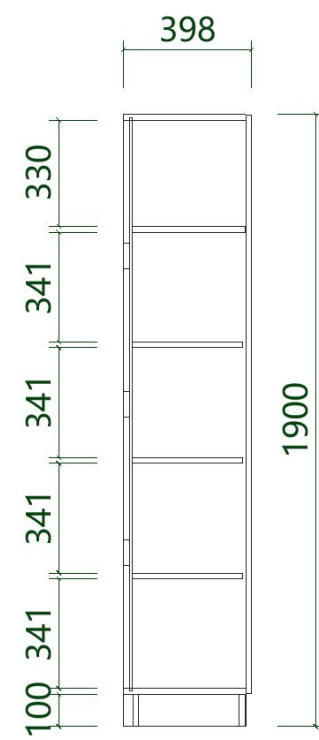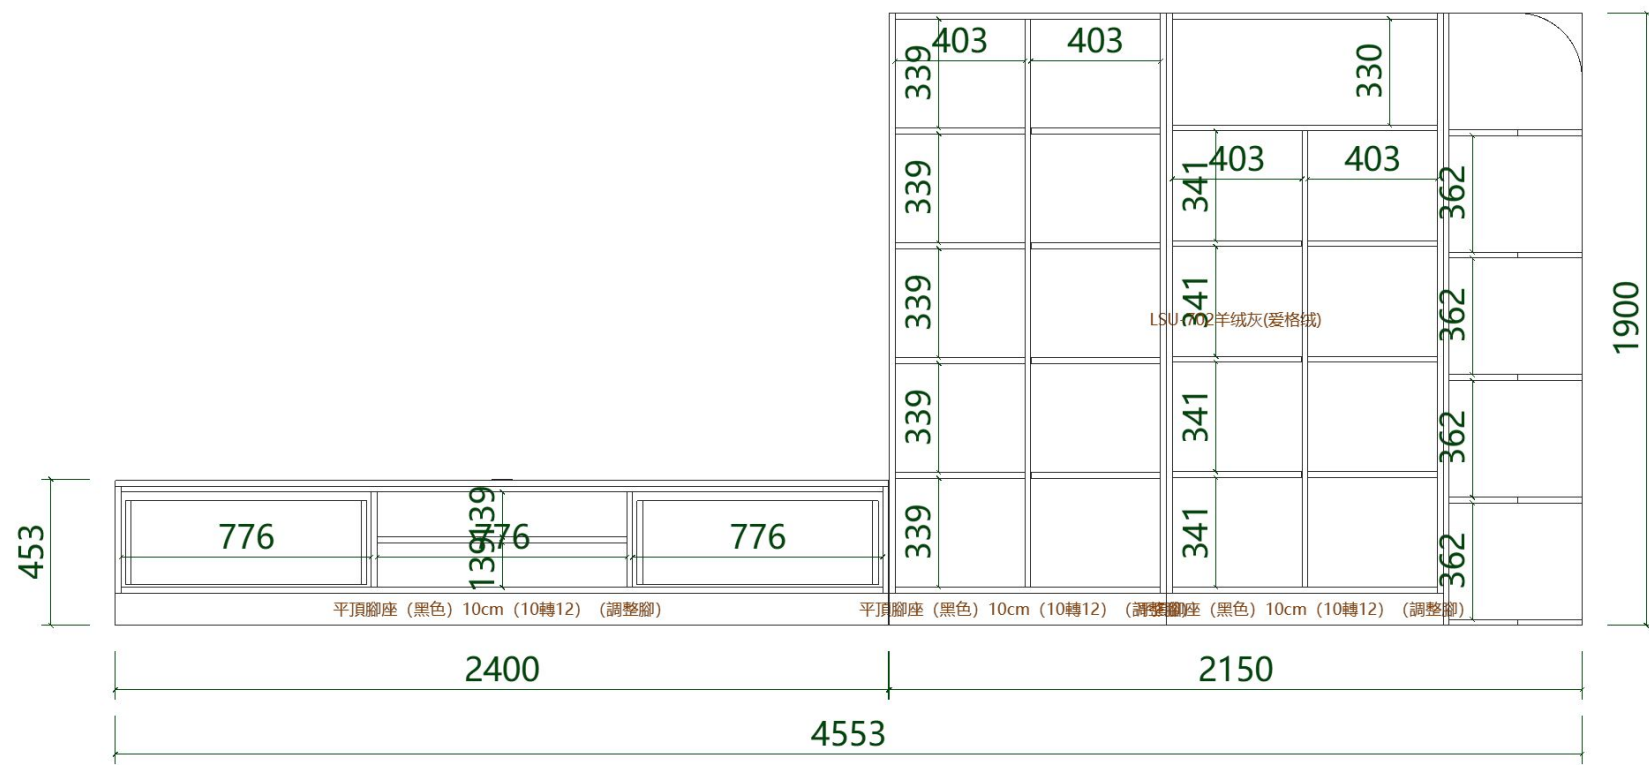

專案代號

空間資訊

其他備註

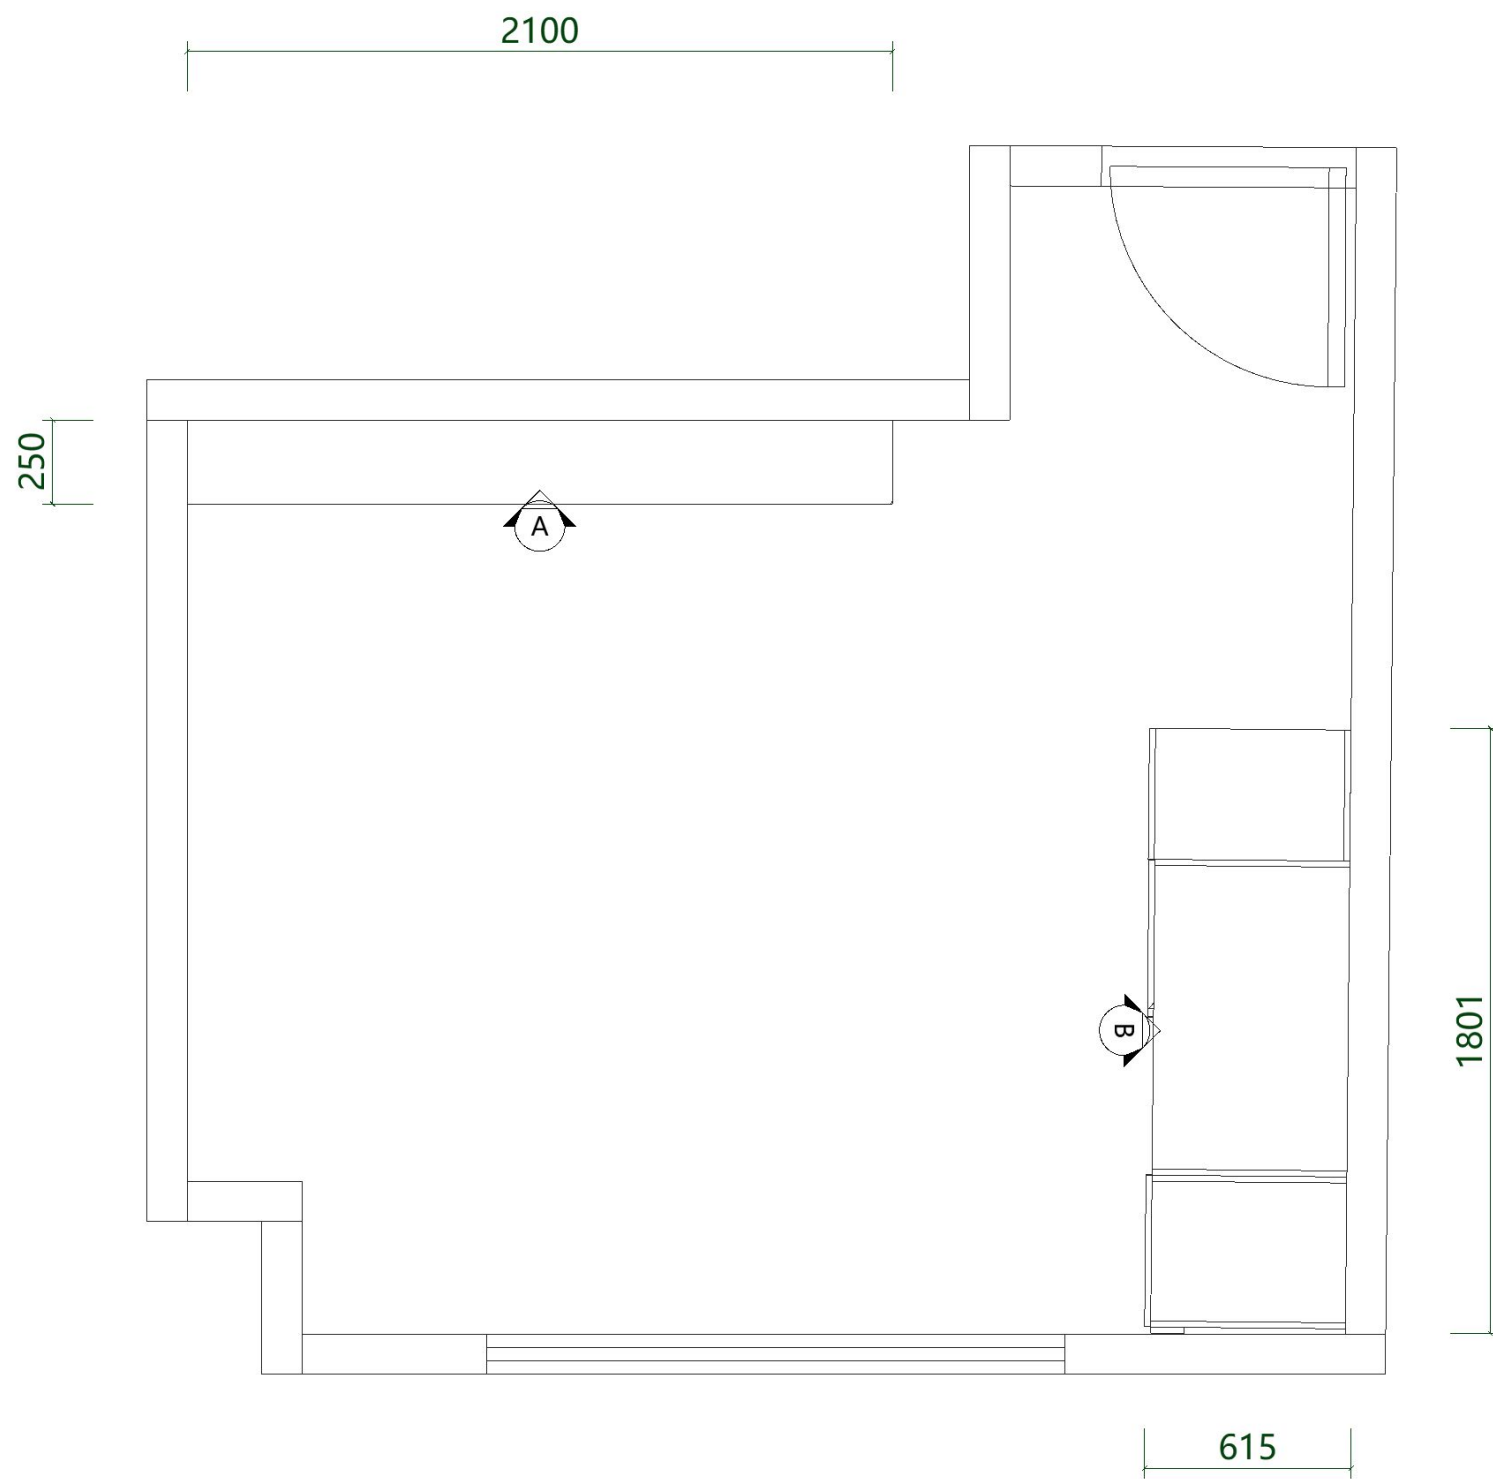

次臥1 地櫃平面圖 (1:15.8)





次臥1 吊櫃平面圖 (1:15.8)

專案代號

空間資訊

其他備註

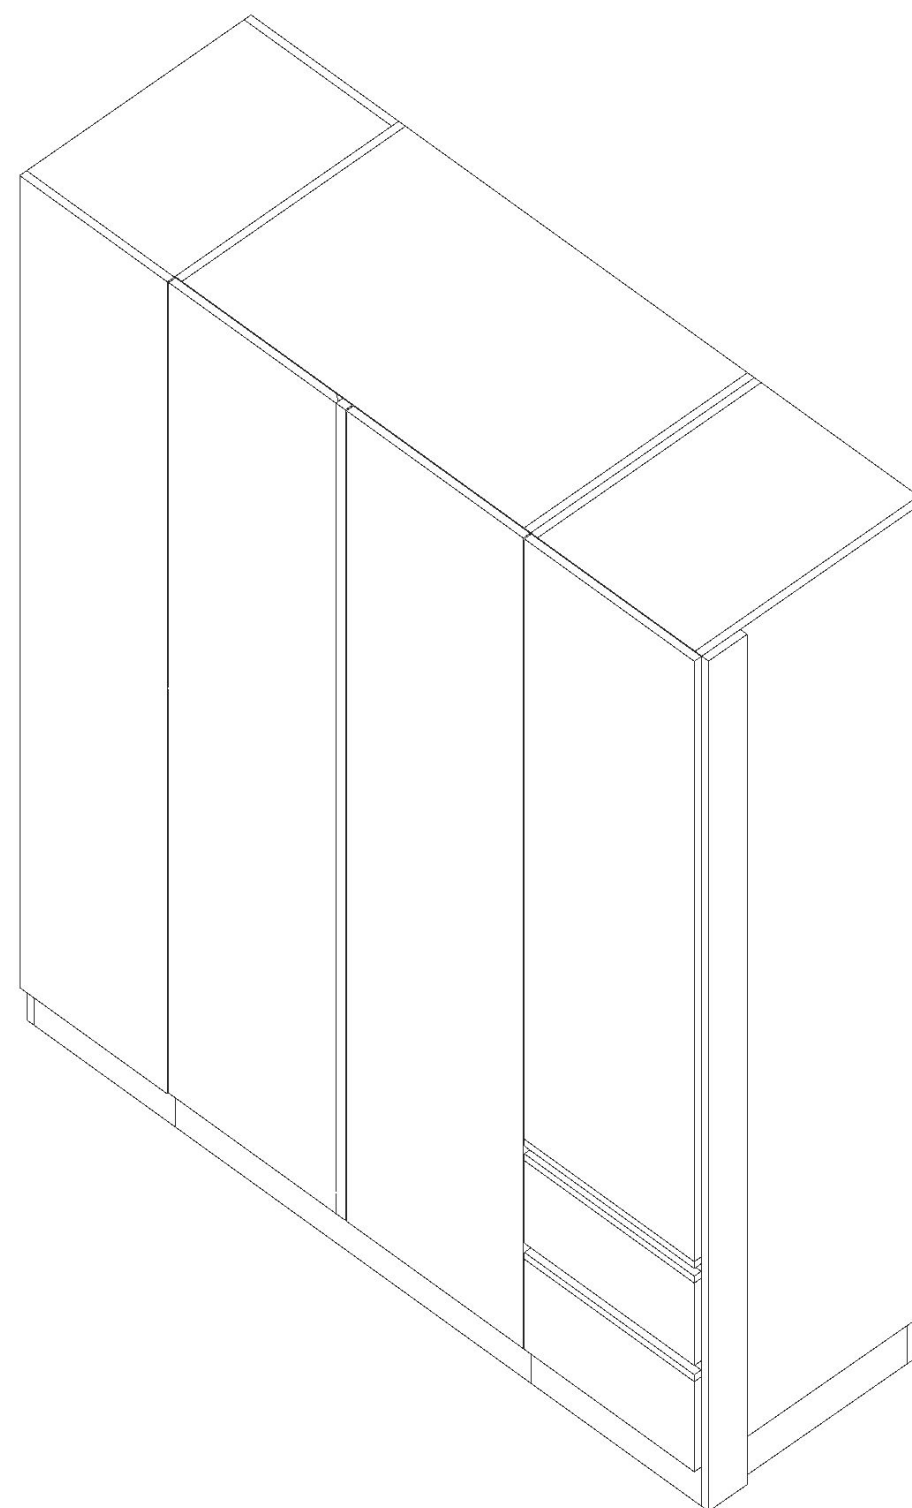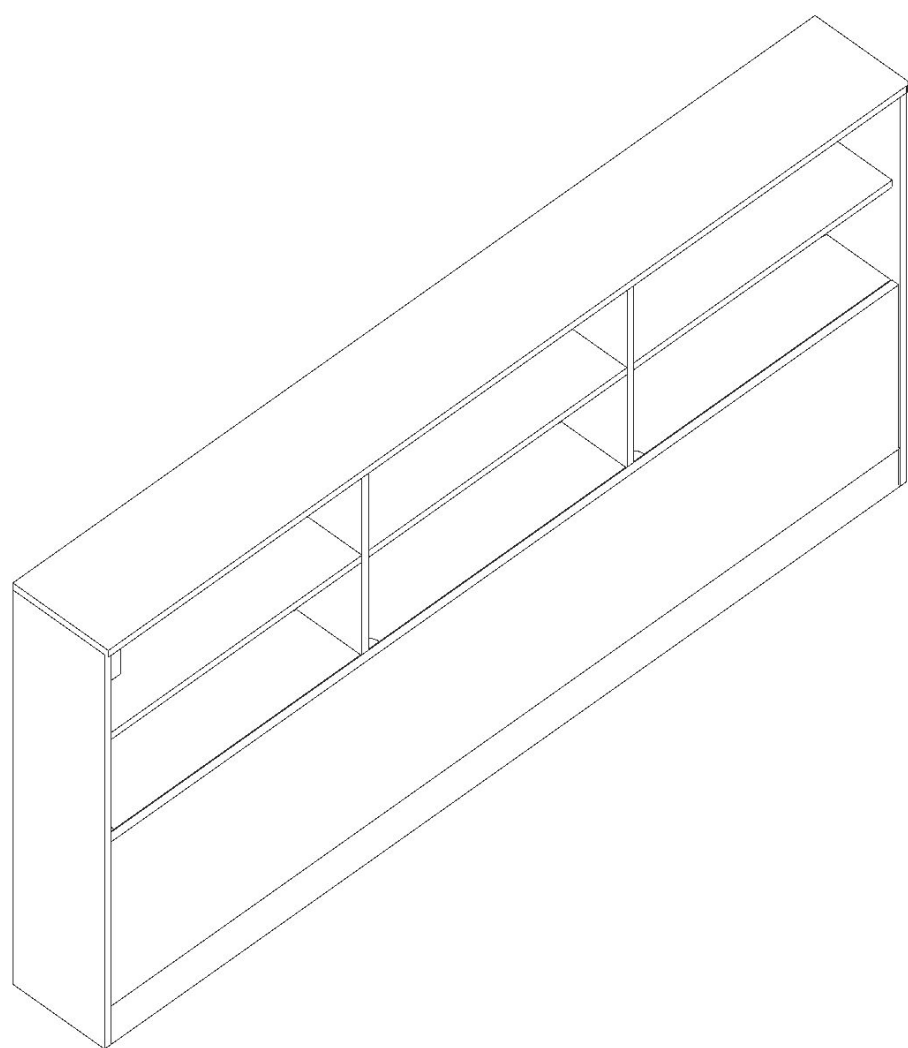


次臥1 軸測圖 (1:9.8)


專案代號

空間資訊


其他備註

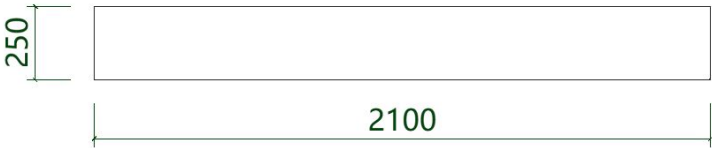


次臥1 A朝向地櫃平面圖 (1:18)

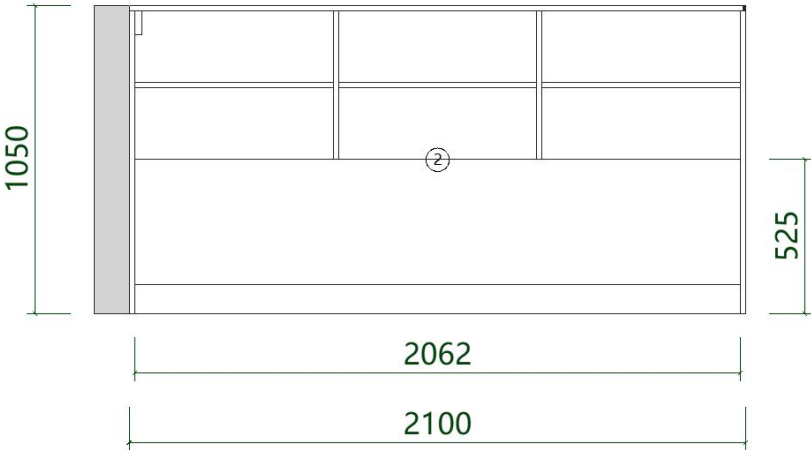


次臥1 A朝向門板圖 (1:18)

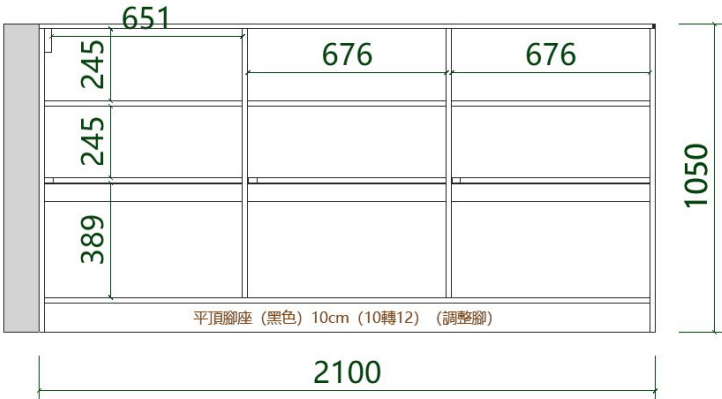

次臥1 A朝向結構圖 (1:18)

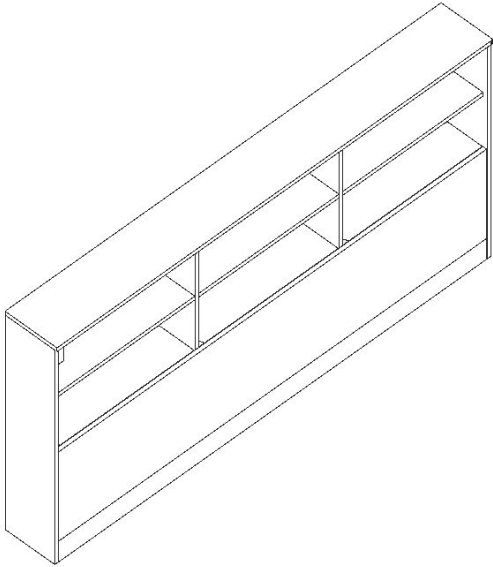

次臥1 A朝向軸測圖 (1:18)

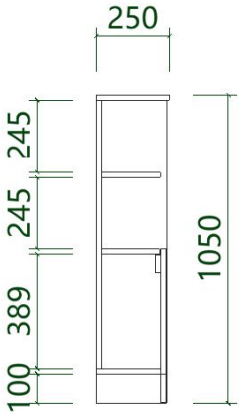


次臥1 A朝向側剖圖 (1:18)


專案代號

空間資訊


其他備註

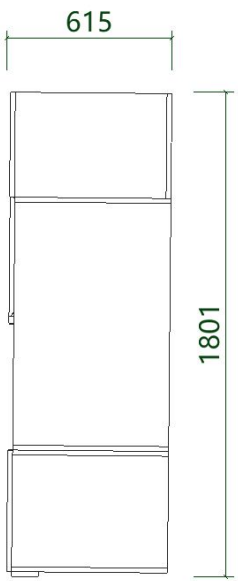


次臥1 B朝向地櫃平面圖 (1:19.7)

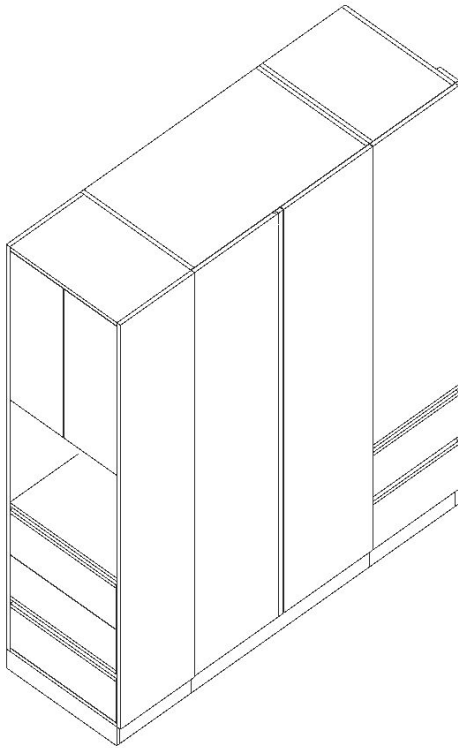


次臥1 B朝向軸測圖 (1:19.7)

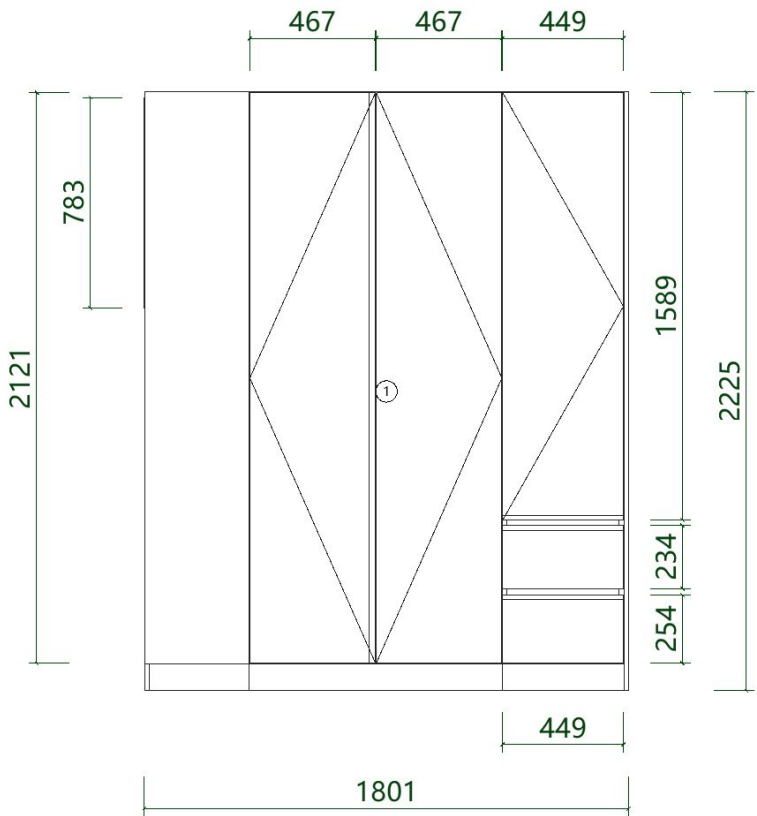

次臥1 B朝向門板圖 (1:19.7)

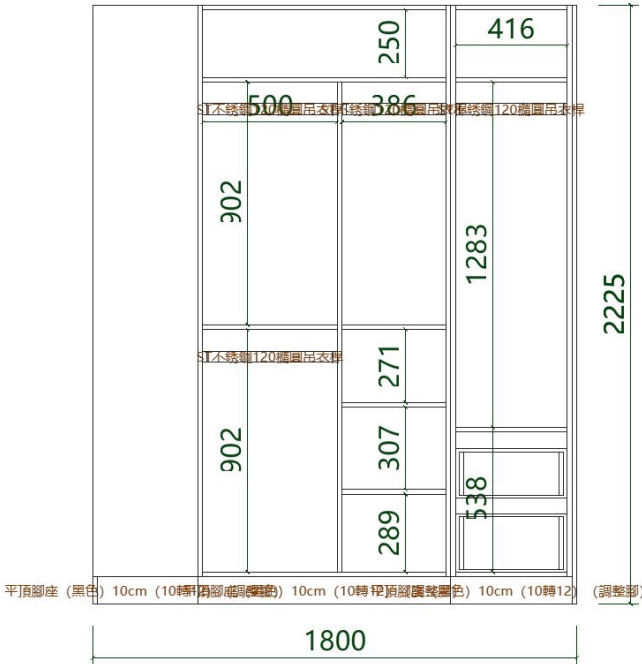

次臥1 B朝向結構圖 (1:19.7)

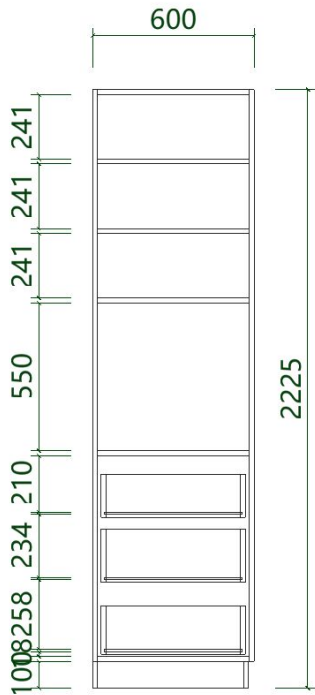

次臥1 B朝向側剖圖 (1:19.7)

專案代號

空間資訊

其他備註

1750

598

主臥 地櫃平面圖 (1:13)




主臥 吊櫃平面圖 (1:13)

專案代號

空間資訊

其他備註

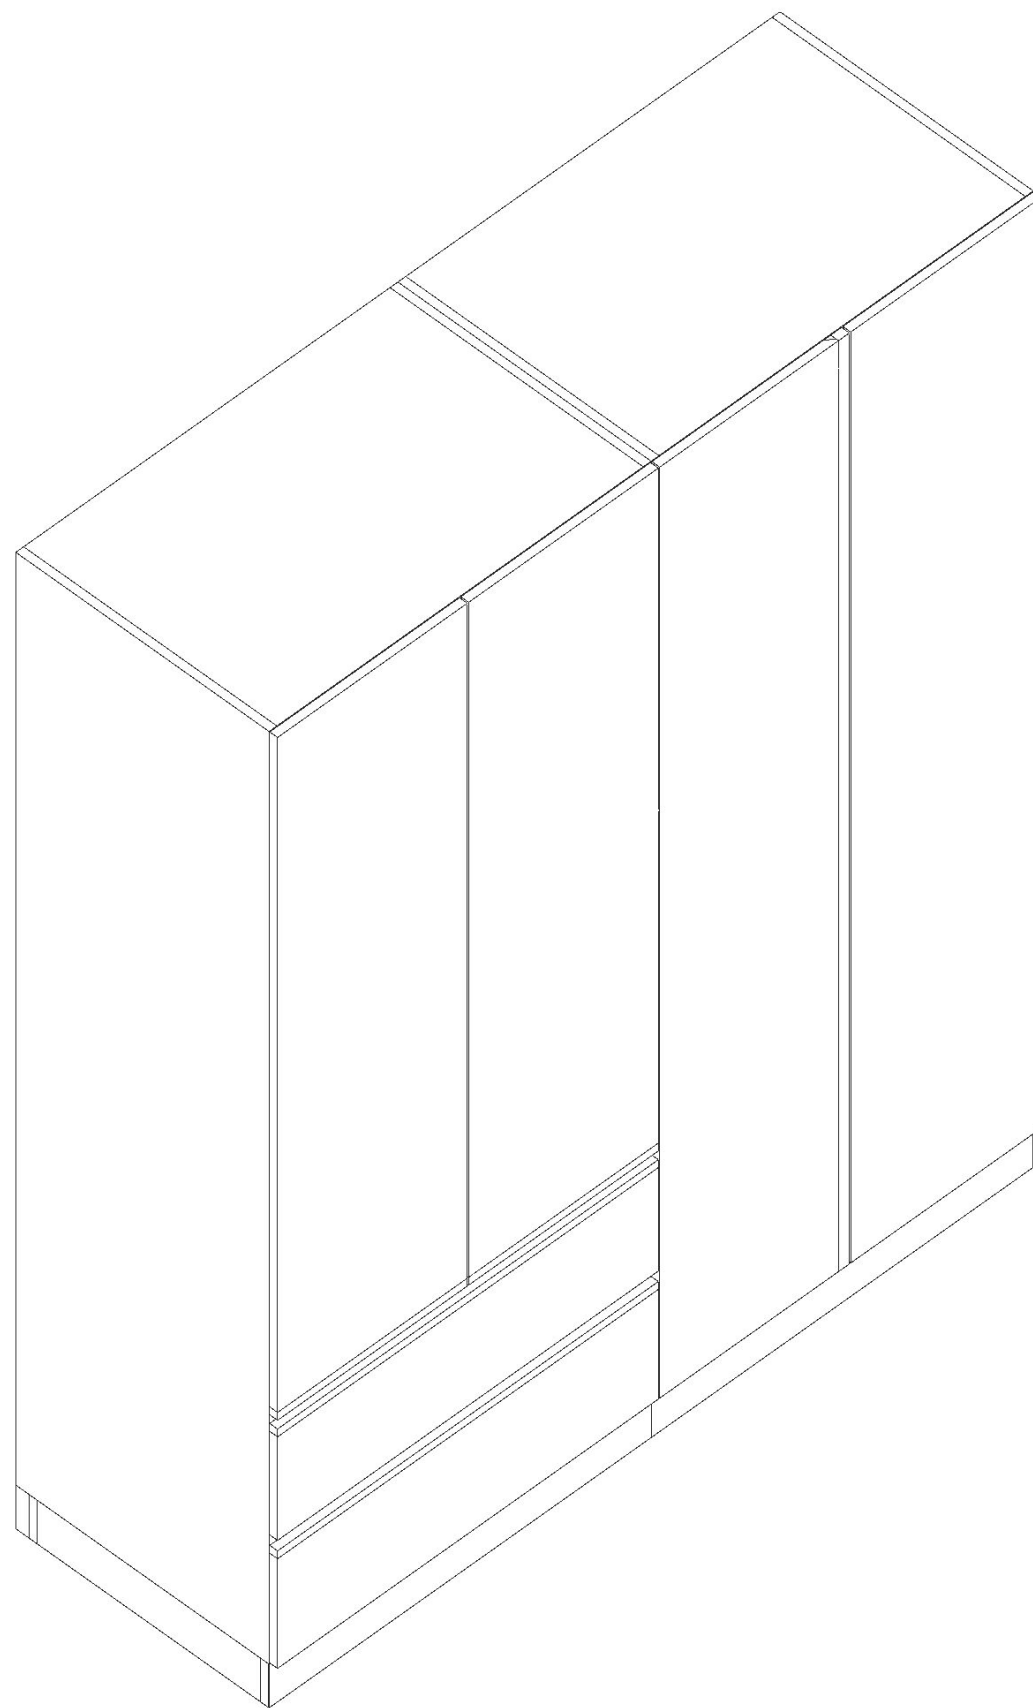

主臥 軸測圖 (1:8.6)


[illegible]

專案代號


空間資訊

其他備註


[illegible]

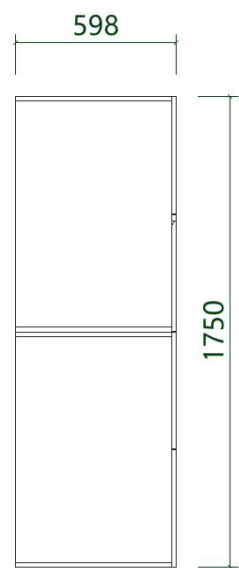


主臥 A朝向地櫃平面圖 (1:19.7)

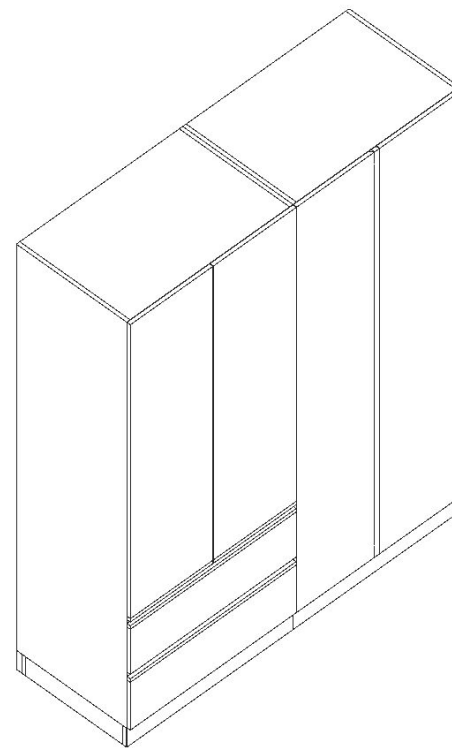


主臥 A朝向軸測圖 (1:19.7)

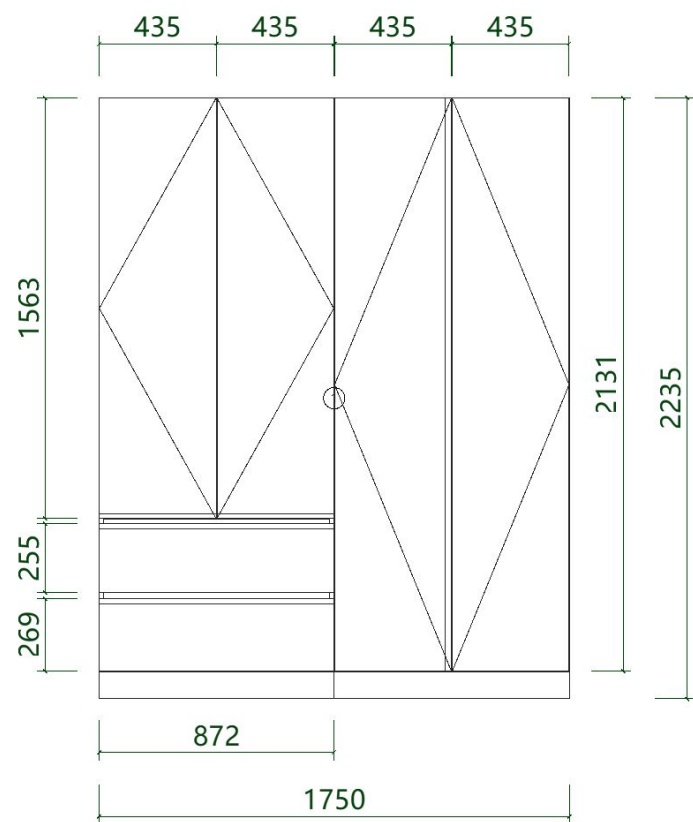

主臥 A朝向門板圖 (1:19.7)

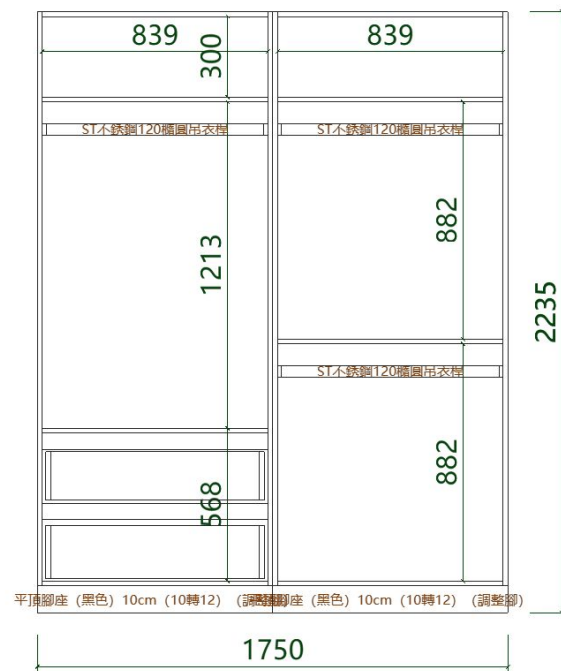

主臥 A朝向結構圖 (1:19.7)

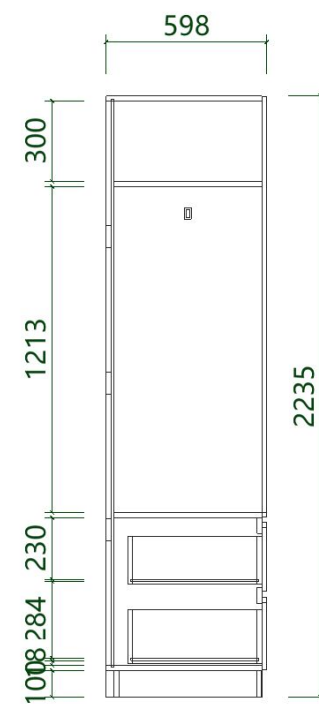


主臥 A朝向側剖圖 (1:19.7)

專案代號

空間資訊

其他備註

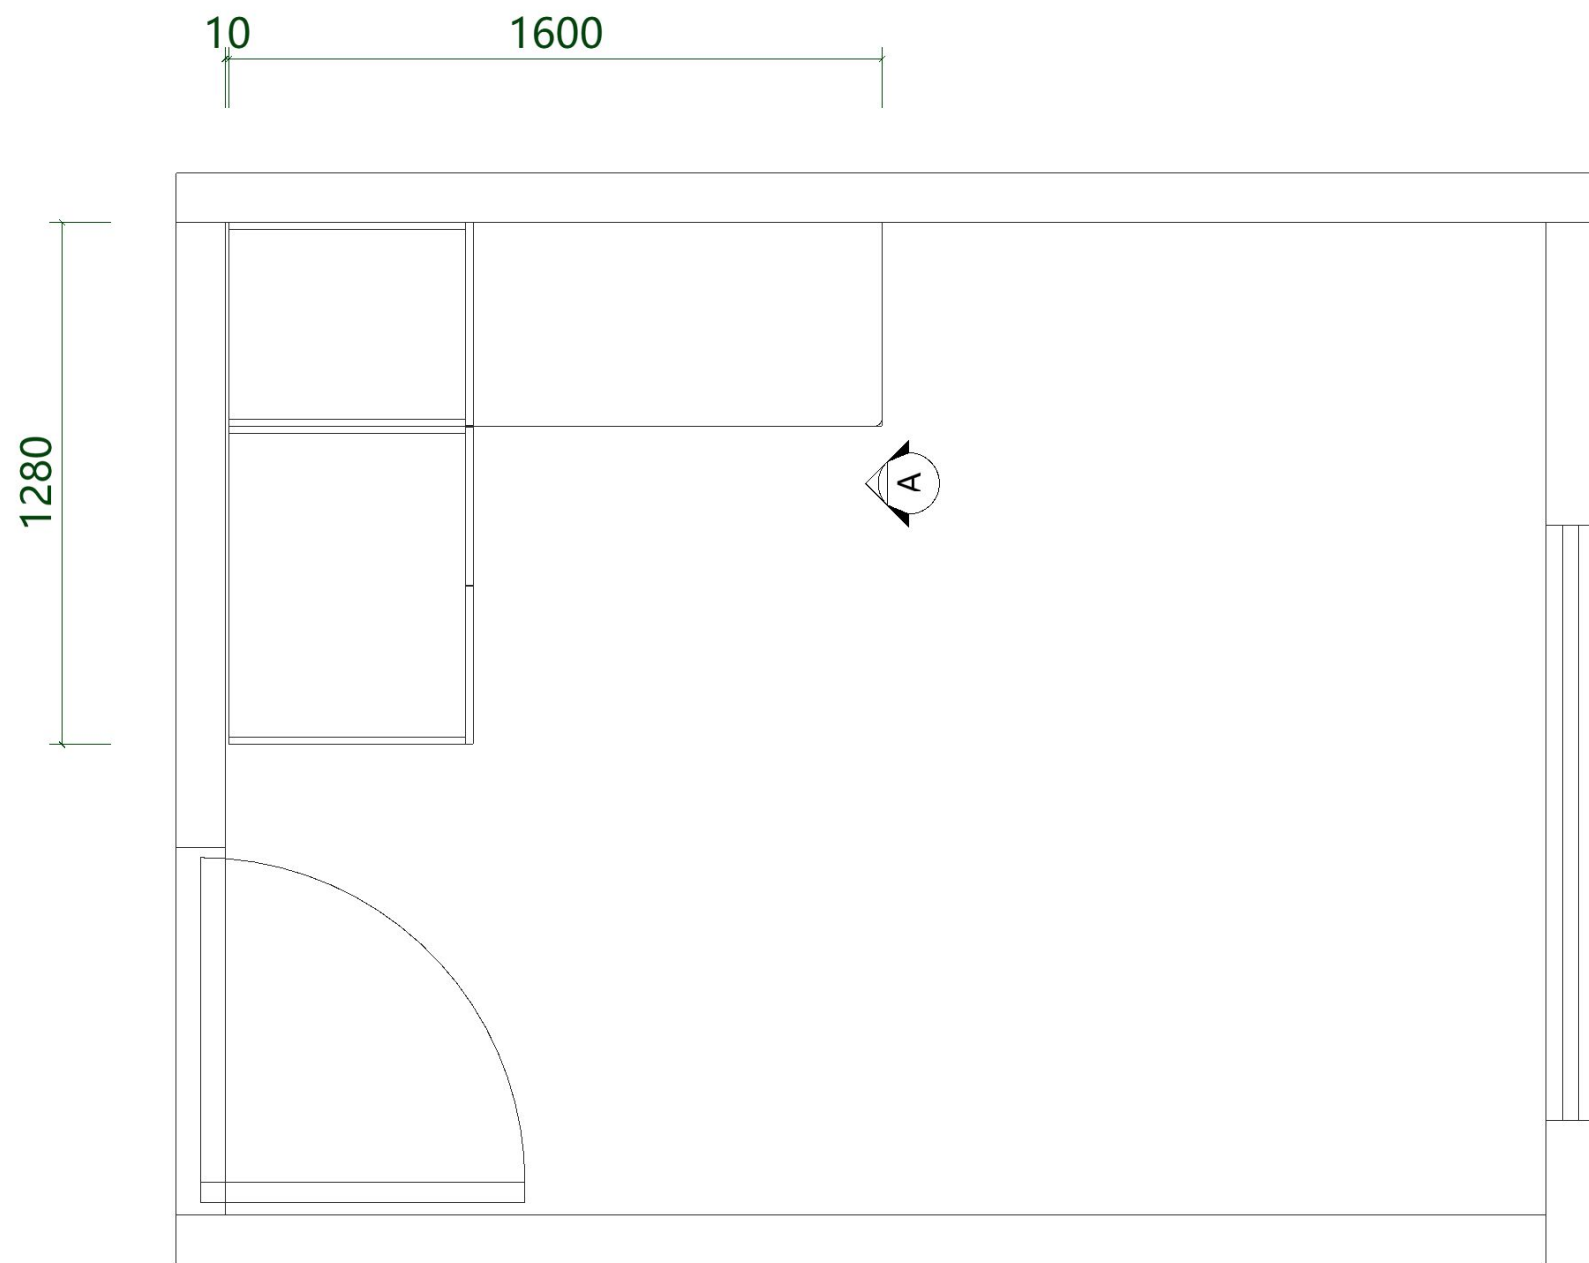


次臥2 地櫃平面圖 (1:13)

次臥2 吊櫃平面圖 (1:13)

專案代號

空間資訊

其他備註

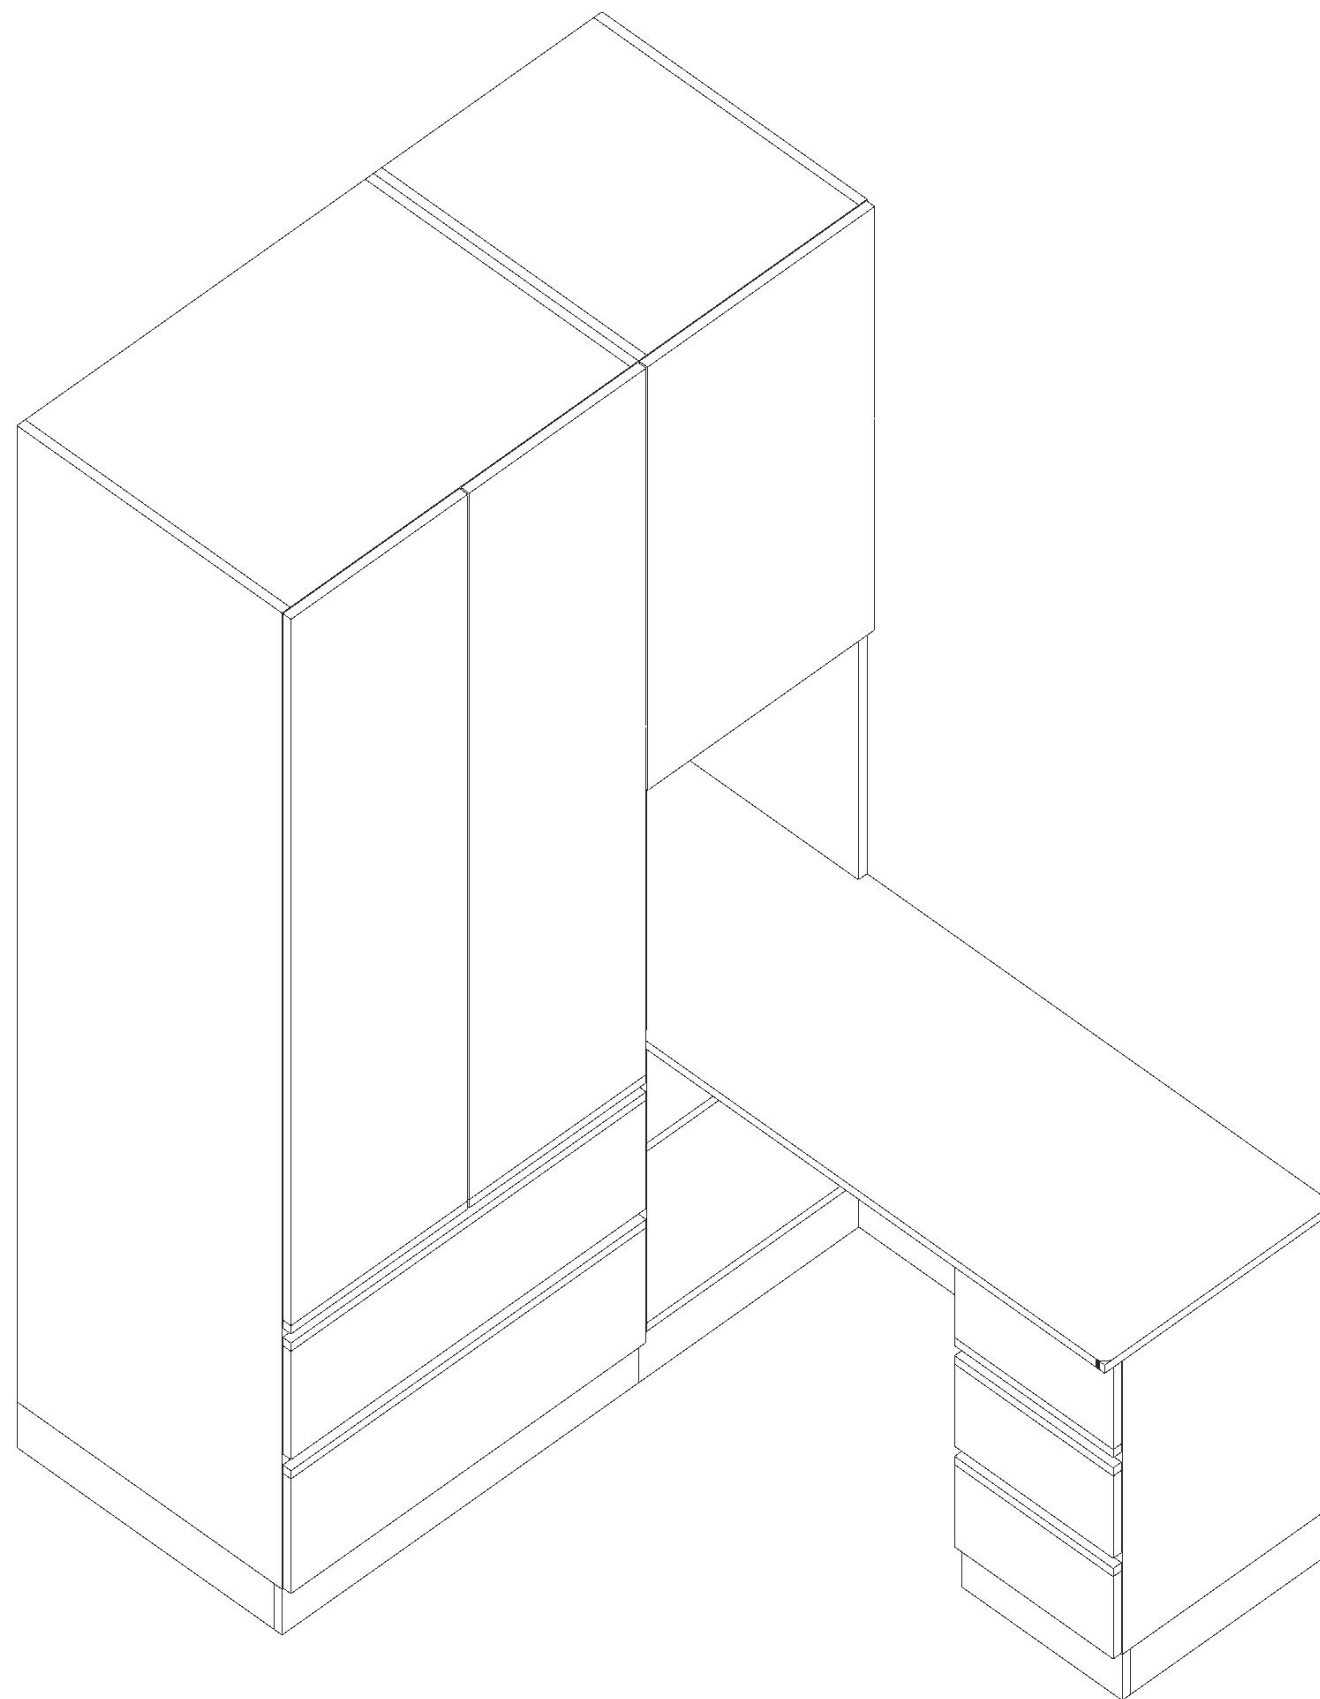


次臥2 軸測圖 (1:8.2)

--


專案代號

空間資訊


其他備註

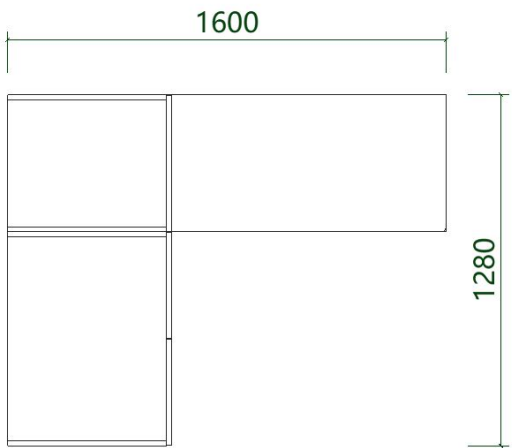


次臥2 A朝向地櫃平面圖 (1:19.3)

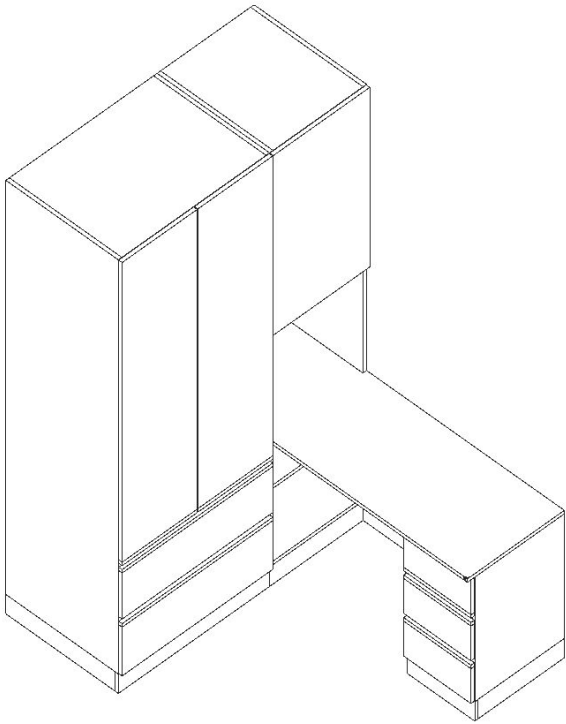


次臥2 A朝向軸測圖 (1:19.3)

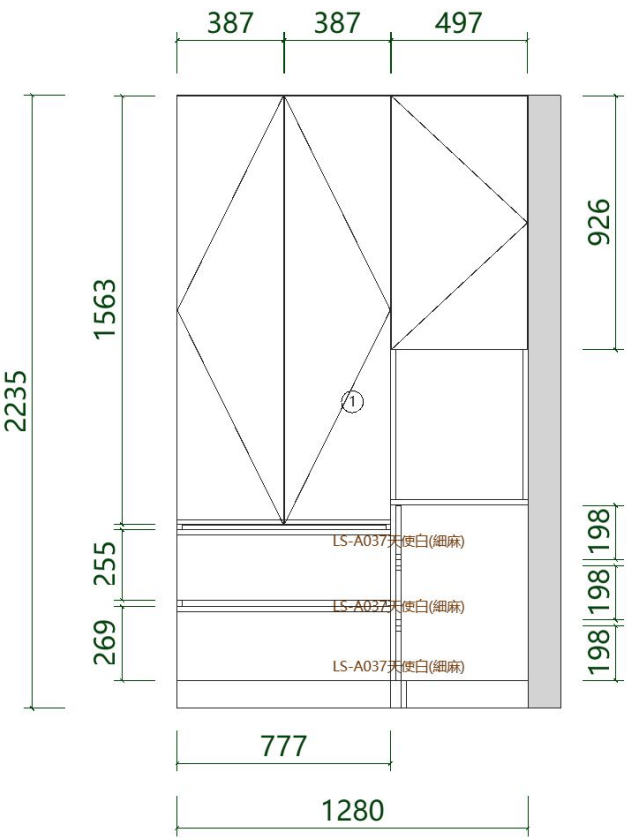

次臥2 A朝向門板圖 (1:19.3)

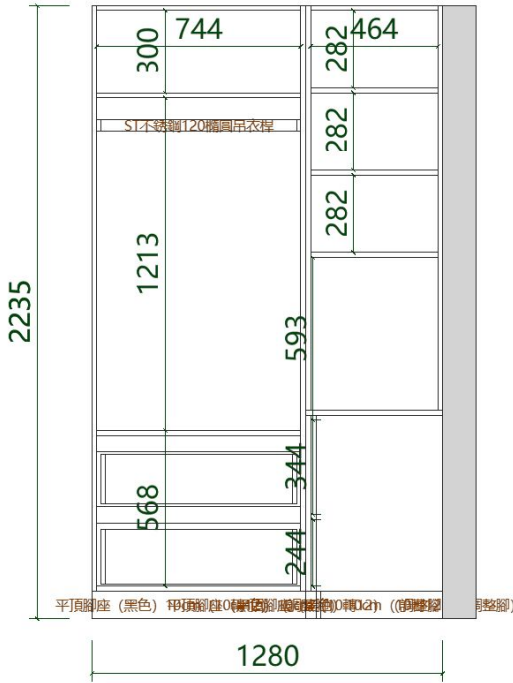

次臥2 A朝向結構圖 (1:19.3)

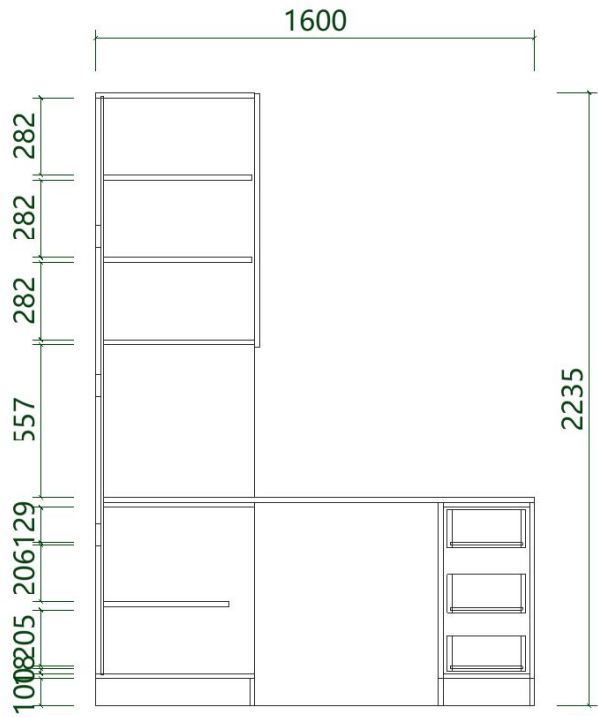

次臥2 A朝向側剖圖 (1:19.3)

專案代號

空間資訊

其他備註